


504 22nd Street

Addendum #1
FENCE EXHIBIT

6' chain link fence

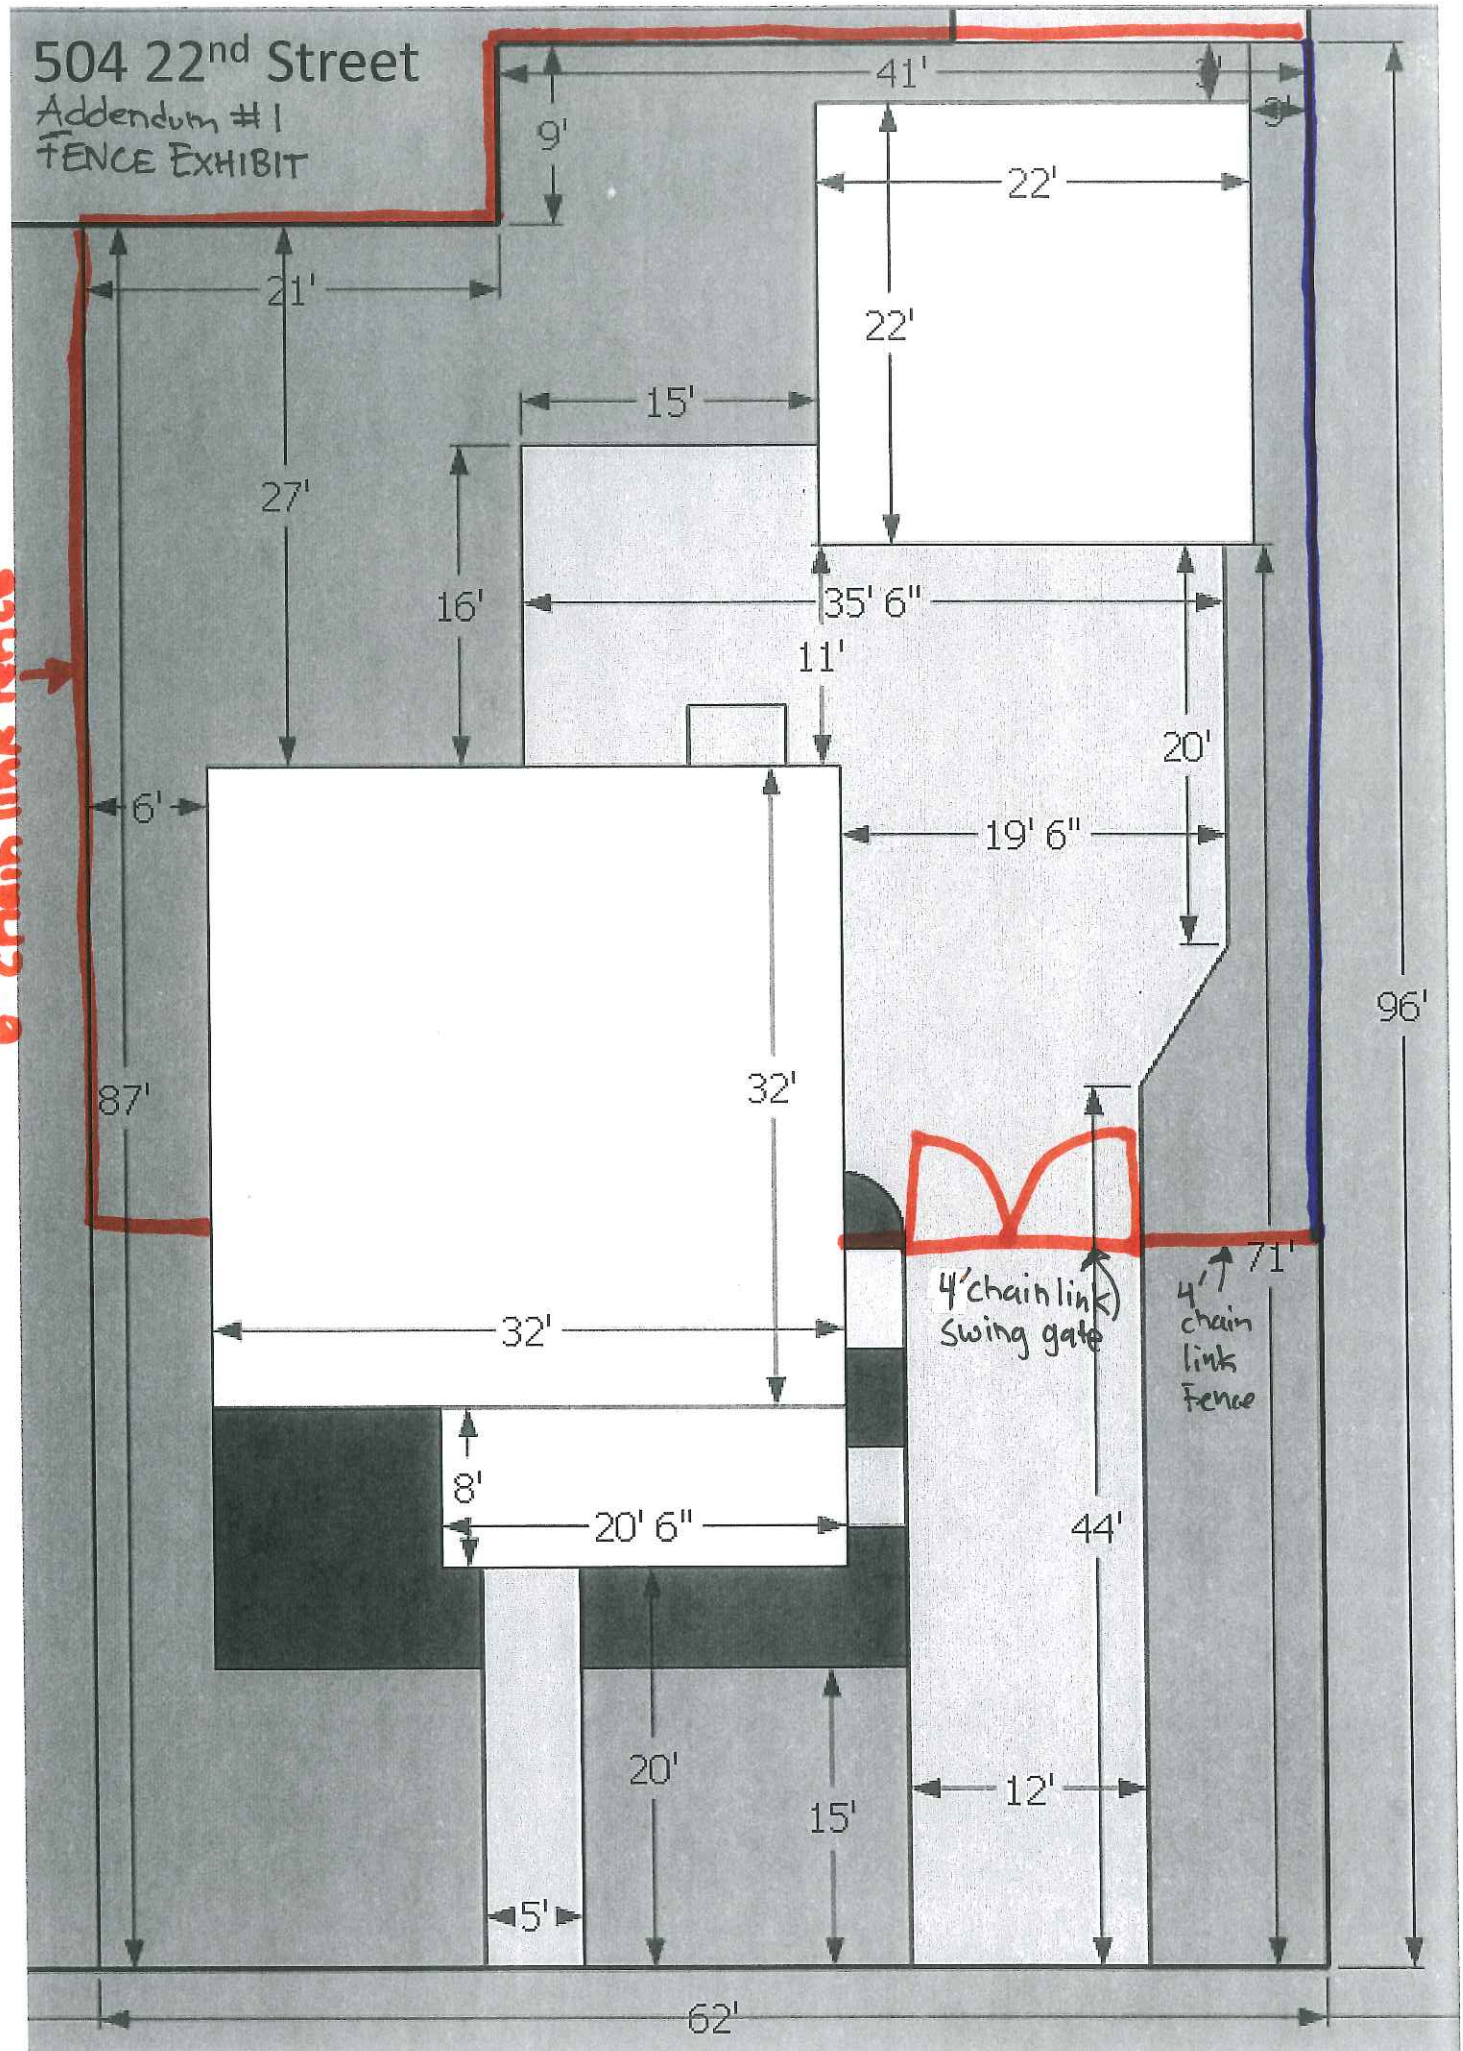

4' chain link
Swing gate

4' chain
link
Fence

62'

96'